



Away from the crowd, yet in the heart of Gurgaon



ESCAPE TO WOODSHIRE

Everyone appreciates opulence, but few recognize the subtle nuances about it, which transcends the entire experience into something ambrosial. Woodshire, M3M's latest residential development in Sector-107, Gurgaon, is an attempt to address all such individual and collective requirements of residents, in an environment, replete with pristine greens. Consisting of eighteen mid-rises, sprawled across approximately nineteen acres of land, M3M Woodshire boasts of 80% open area with thriving greenery. It truly is the perfect paradigm of fine living.

SOAK IN THE
VIRGIN CHARM OF
INDULGENT GREENS





PAMPER YOURSELF EVERYDAY

M3M Woodshire exemplifies what many describe as the absolute lifestyle destination. Be it an evening tête-a-tête at the club or a leisurely swim, it has everything to suit your mood and replenish your senses. Such amenities uplift lifestyles with a certain element of romance, which only the true connoisseurs of fine living indulge in. Convenience stores, a nursery-primary school and an array of other features exhaustively cater to residents' requirements. M3M Woodshire presents the most replete experience one can imagine.



- Parks & Play Areas
- Seating Plaza
- Water Body
- Club House
- Swimming Pool
- Gymnasium
- Jogging and Walking Tracks
- Cycling Track and Skating Rink
- Yoga & Aerobics Court
- Tennis, Badminton & Mini Basketball Court
- Amphitheatre
- Convenience Stores





INTERIORS THAT FLIRT WITH YOUR SENSES

At M3M Woodshire, you will be mesmerized by the supreme interiors. The laminated wooden floors will epitomize grandeur, while the immaculate fit & finish will convert your daily chores into an art form. Eloquent beauty married with enchanting form and function will bring about a feeling of quiet elegance. Coupled with lush green surroundings, your home will be a perfect picture of harmony between architecture and nature.





LIVE YOUR IMAGINATION

The fluidity of brilliant design philosophy flows through the entirety of the residence; a place you would love to call home. Every detail, be it the generous use of high-grade granite and ceramic in the kitchen, the ornate fittings or the anti-skid tiles, perfectly blend aesthetic form with superior function. Your home at M3M Woodshire will be the true reflection of fine living.



LOSE YOURSELF IN THE LAP OF NATURE

Experience all the comforts of a modern lifestyle amidst verdant green landscapes that will bring about a feeling of complete serenity. M3M Woodshire provides a selection of open spaces, addressing the social needs of residents. Shared open spaces with tot-lots, courts and gardens at block levels and large parks and play areas at development levels give the project a fresh and rejuvenating edge. Even vehicular movement has been directed along the plot perimeter along with tower drop off and basement access, leaving central open areas primarily hazard free for pedestrians.






BE AT PEACE WITH YOURSELF

M3M Woodshire employs state-of-the-art security systems to secure your peace of mind. Strict vigil is maintained along the periphery and open areas with smart card access system and special visitor passes. Each and every high-rise also employs individual security systems. Other features like power back-up and provision for various communication networks like broadband, DTH, IPTV, leased lines and data cards make life at M3M Woodshire that much more pleasurable.



- Smart card access
- CCTV surveillance
- Special entry passes for the visitors
- Fire safety systems



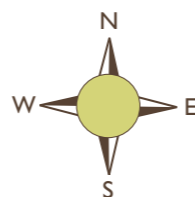

SPECIFICATIONS

AREA	WALLS	FLOOR	DOORS	WINDOWS	CEILINGS	OTHERS
BEDROOM	Plastic emulsion paint	Laminated wooden flooring	Hardwood door frame with painted flush shutter	Powder coated/Anodized aluminium glazing/UPVC glazing	Painted - Plastic emulsion paint	
LIVING/DINING ROOM	Plastic emulsion paint	Vitrified tiles	Hardwood door frame with painted flush shutter	Powder coated/Anodized aluminium glazing/UPVC glazing	Painted - Plastic emulsion paint	
KITCHEN	2' high ceramic tiles above counter/ balance painted (OBD)	Anti-skid ceramic tiles	Hardwood door frame with painted flush shutter	Powder coated/Anodized aluminium glazing/UPVC glazing	Cement plaster with paint (OBD)	Polished granite counter with SS sink and CP fittings
TOILETS	Combination of ceramic tiles dado, mirror & oil bound distemper	Anti-skid ceramic tiles	Hardwood door frame with painted flush shutter	Powder coated/Anodized aluminium glazing/UPVC glazing	Cement plaster with paint (OBD)	Polished marble counter with white sanitary fixtures and CP fittings
LIFT LOBBIES	Combination of selected stone cladding and oil bound distemper	Combination of natural stone and vitrified tiles	MS painted lift doors	Cement plaster with paint (OBD)		Air-conditioned ground floor lift lobby
EXTERNAL FAÇADE	Combination of glazings and durable paint					
SERVANT/ S. ROOM	Oil bound distemper	Ceramic tiles	Hardwood door frame with painted flush shutter	Powder coated aluminium glazing/UPVC glazing	Cement plaster with paint (OBD)	
BALCONY/ UTILITY BALCONY		Anti-skid ceramic tiles				
STAIRCASES	Cement plaster with paint (OBD)	Kota stone in tread and risers or exposed RCC	Steel fire doors & flush shutters			

ELECTRICAL EQUIPMENTS: Ceiling fans & Light fittings • Split AC in Bedrooms and Living & Dining • Geyser in Masterbed Toilet




SITE PLAN

LEGEND:

- 1. ENTRANCE PLAZA
- 2. TOWER ENTRANCE PLAZA
- 3. CLUB HOUSE
- 4. CONVENIENT SHOPPING
- 5. EWS
- 6. PROPOSED PRIMARY SCHOOL
- 7. PROPOSED NURSERY SCHOOL
- 8. SWIMMING POOL
- 9. POOL DECK
- 10. AMPHITHEATRE
- 11. CYCLING TRACK
- 12. SKATING RINK
- 13. BADMINTON COURT
- 14. MINI BASKETBALL COURT
- 15. TENNIS COURT
- 16. KID'S PLAY AREA
- 17. PROMENADE JOGGING TRACK
- 18. AEROBICS COURT
- 19. YOGA DECK
- 20. MOUNDS
- 21. SEATING PLAZA
- 22. CENTRAL GREEN EAST
- 23. CENTRAL GREEN WEST



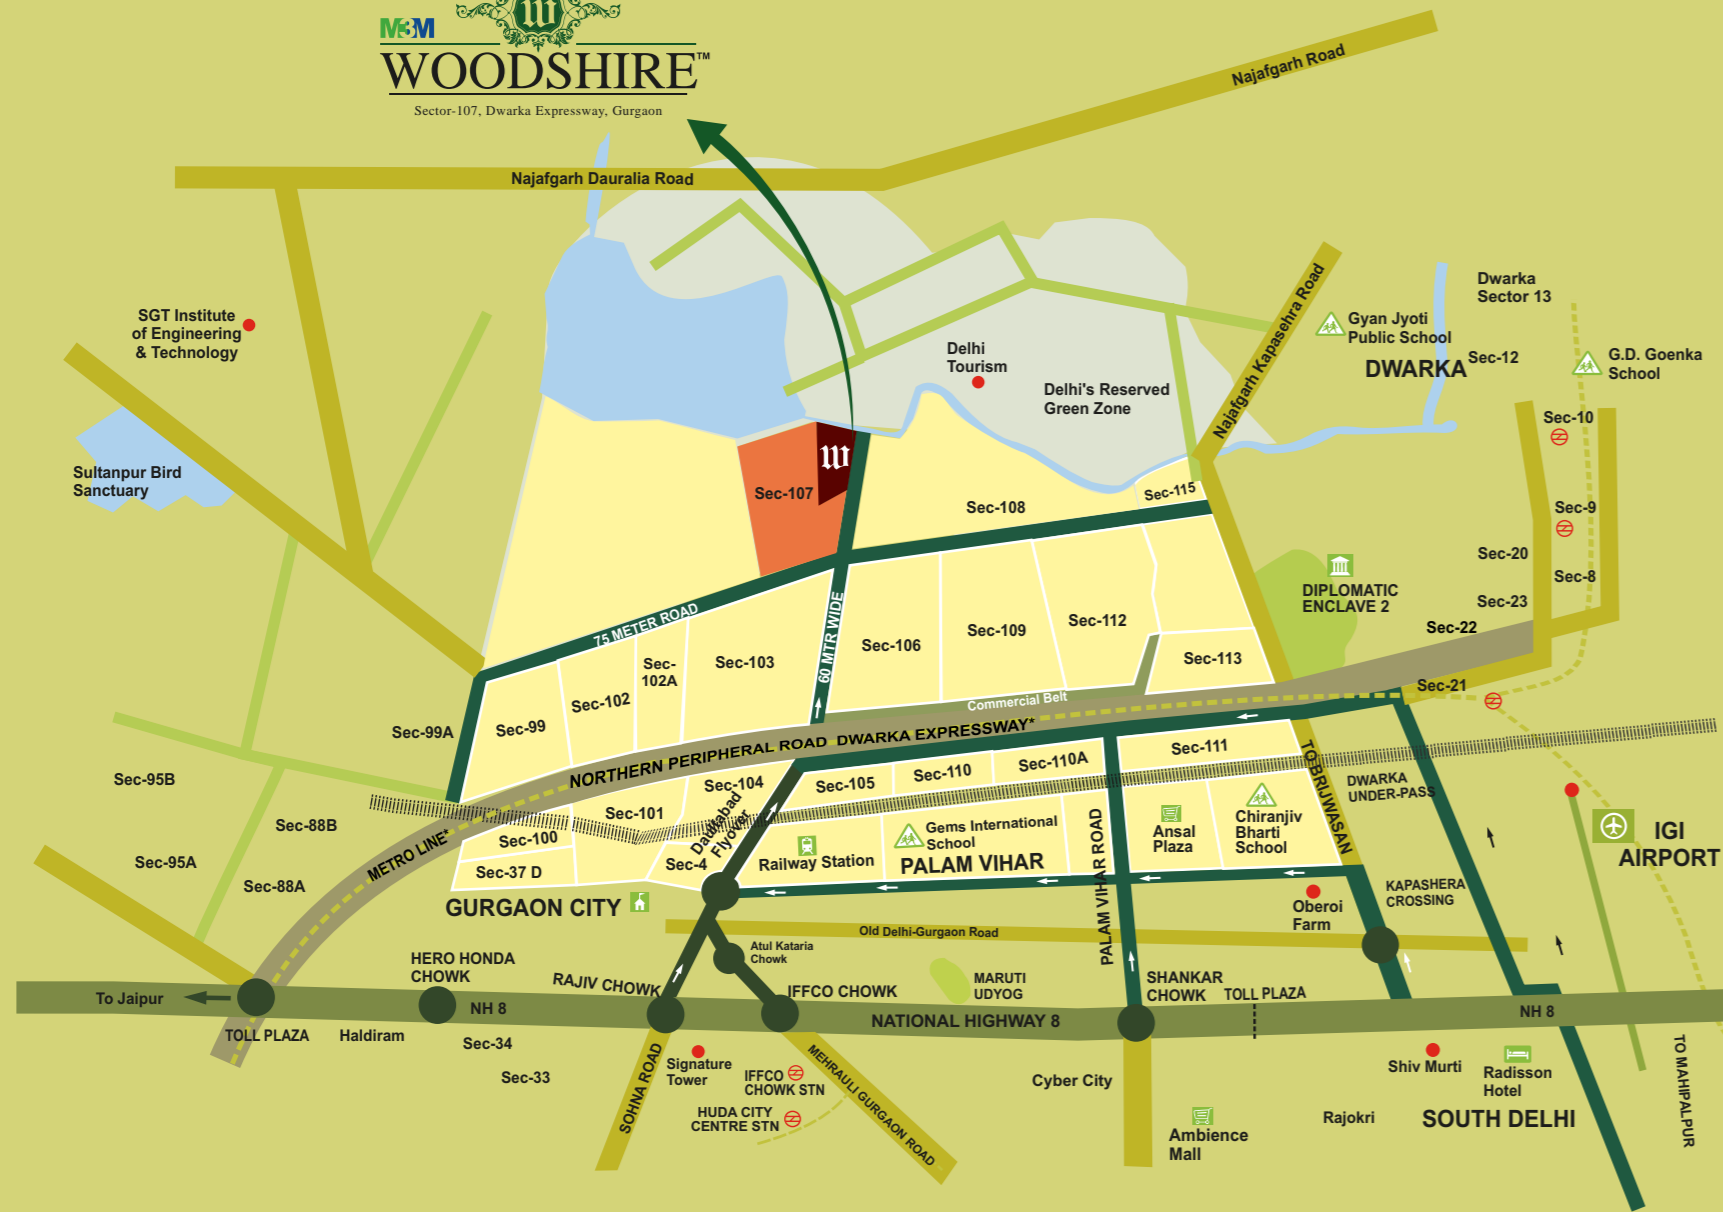


* Map not to scale

LOCATION MAP

The location couldn't have been more perfect for an idyllic lifestyle. As a fast-developing zone, the surrounding vicinity is all set to be Delhi and NCR's prime residential estate.

- 0 kms from Delhi
- 15 minutes from Delhi International Airport
- 3 minutes from Dwarka Expressway
- 10 minutes from NH-8
- 5 minutes from proposed Metro Station

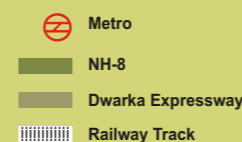

WE ARE M3M

The Group M3M stands for Magnificence in the trinity of Men, Materials & Money. Simply put, the organization has a philosophy that strives for excellence culminating in absolute magnificence in every aspect of its character, ethics and way of doing business. This aura of magnificence mainly has a purview over the human element, which are our customers and our employees.

What the group stands for is in sync with our slogan of "Our Expertise, Your joy". The organization firmly believes in achieving brilliance through true professionalism and cutting edge technology.